


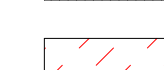
 JOSHUA TREE WITH 40 FEET PROTECTED RADIUS  
 BUILDING FOOTPRINT  
 (E) CONCRETE  
 ASPHALT  
 DEMOLITION AREA

LEGEND

OFFICIAL USE ONLY



5/24/2024 2:45:45 PM Autodesk Docs:USPA\_CA\_Joshua\_Tree\_Charging\_Post\_R254563CA\_Joshua\_Tree\_Charging\_Post\_A3.rvt

ISSUANCE:

REV.	DATE	DESCRIPTION


STANDARDS VERSION: R2.01.01

SIGNATURE & SEAL:






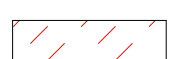


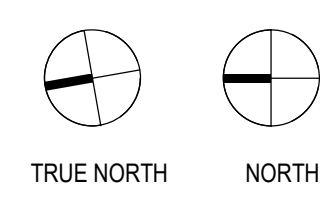

FOS CODE: CA

TITLE: **ARCHITECTURAL DEMO SITE PLAN**

DRAWING NO.:




ARCHITECTURAL DEMOLITION SITE PLAN  
SCALE 1" = 10'-0"  
1

-  JOSHUA TREE WITH 40 FEET PROTECTED RADIUS
-  BUILDING FOOTPRINT
-  LANDSCAPE AREAS
-  WOOD DECK
-  (E) ASPHALT
-  ASPHALT
-  DEMOLITION AREA
-  LIGHT FIXTURES
-  TRUCK TURNING RADIUS
-  ACCESSIBLE PATH OF TRAVEL

LEGEND

OFFICIAL USE ONLY

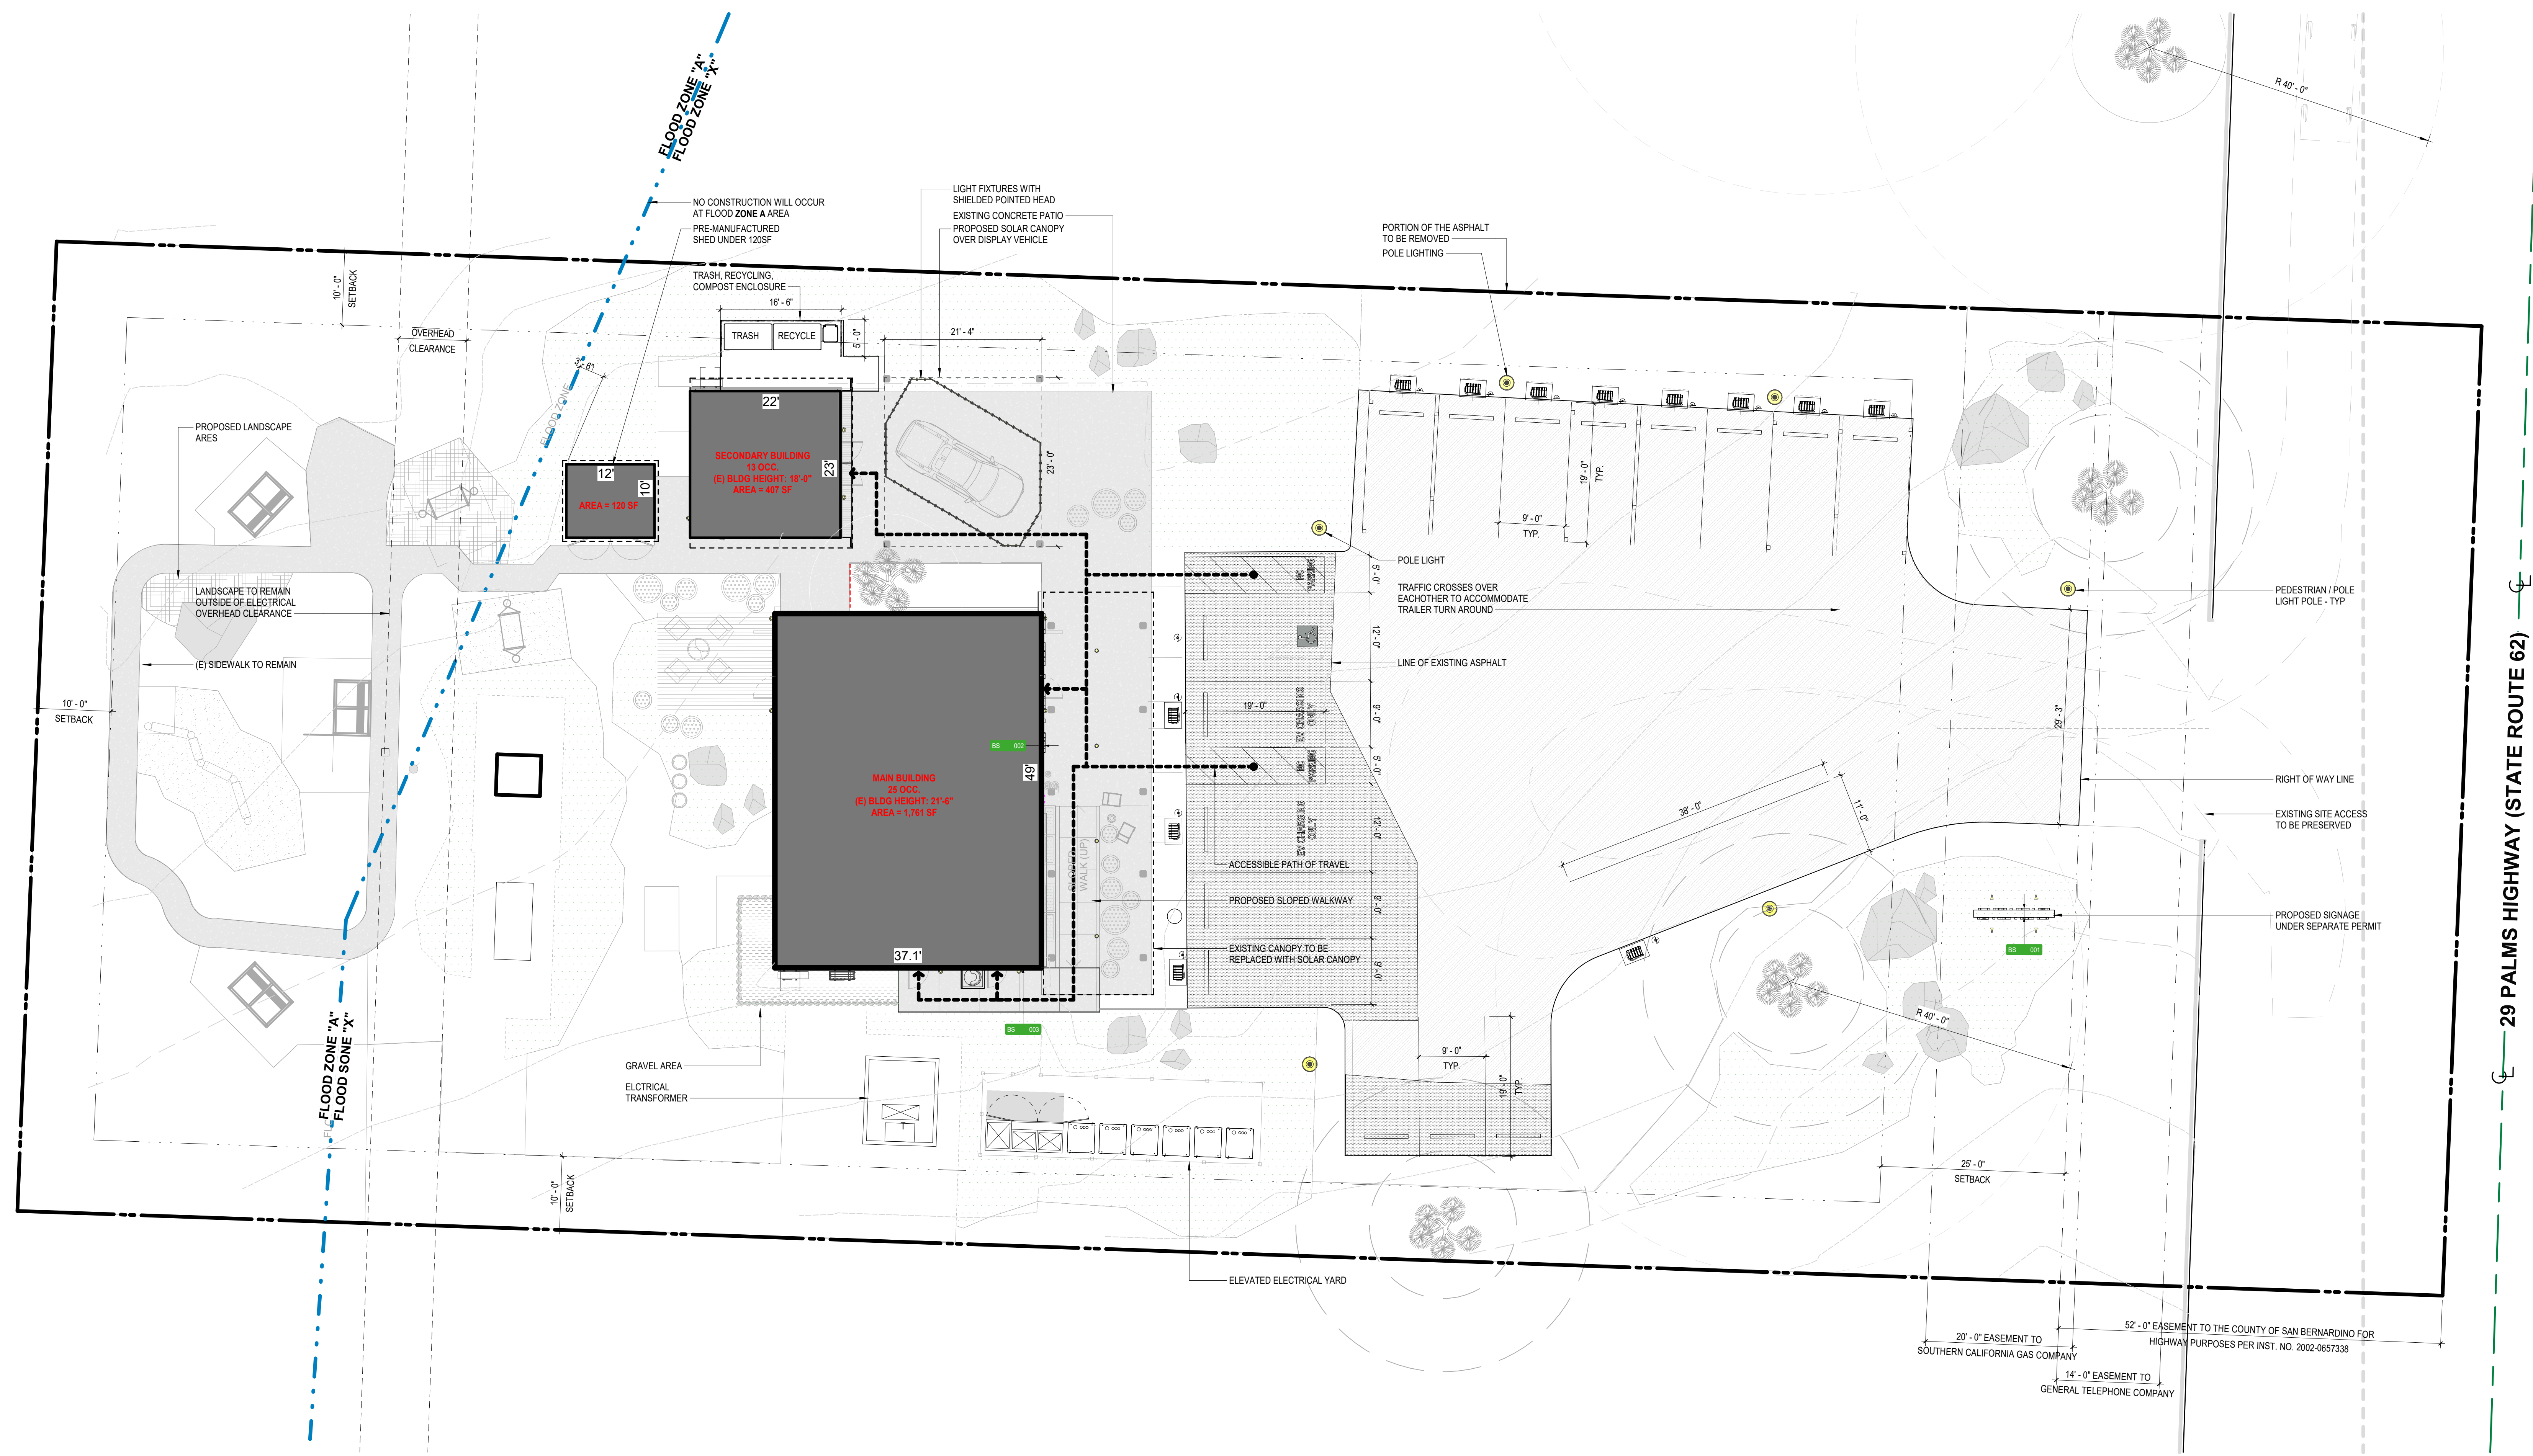

29 PALMS HIGHWAY (STATE ROUTE 62)

5/24/2024 2:45:46 PM Autodesk Docs: \\SPN\_CA\_Joshua\_Tree\_Charging\_Post\_R254563CA\_Joshua\_Tree\_Charging\_Post\_A3.rvt

ISSUANCE:  
REV. DATE DESCRIPTION


STANDARDS VERSION: R2.01.01

SIGNATURE & SEAL:

FOS CODE: CA

TITLE: **ARCHITECTURAL SITE PLAN**

DRAWING NO.:




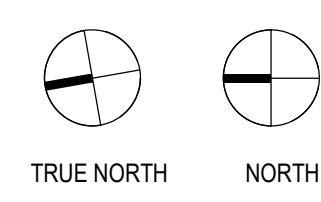


ARCHITECTURAL SITE PLAN

SCALE  
1" = 10'-0"

1

**A3**

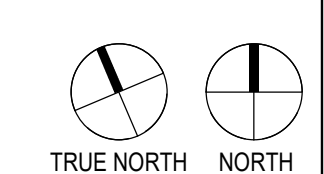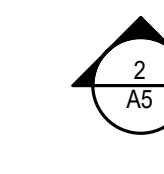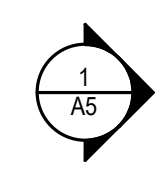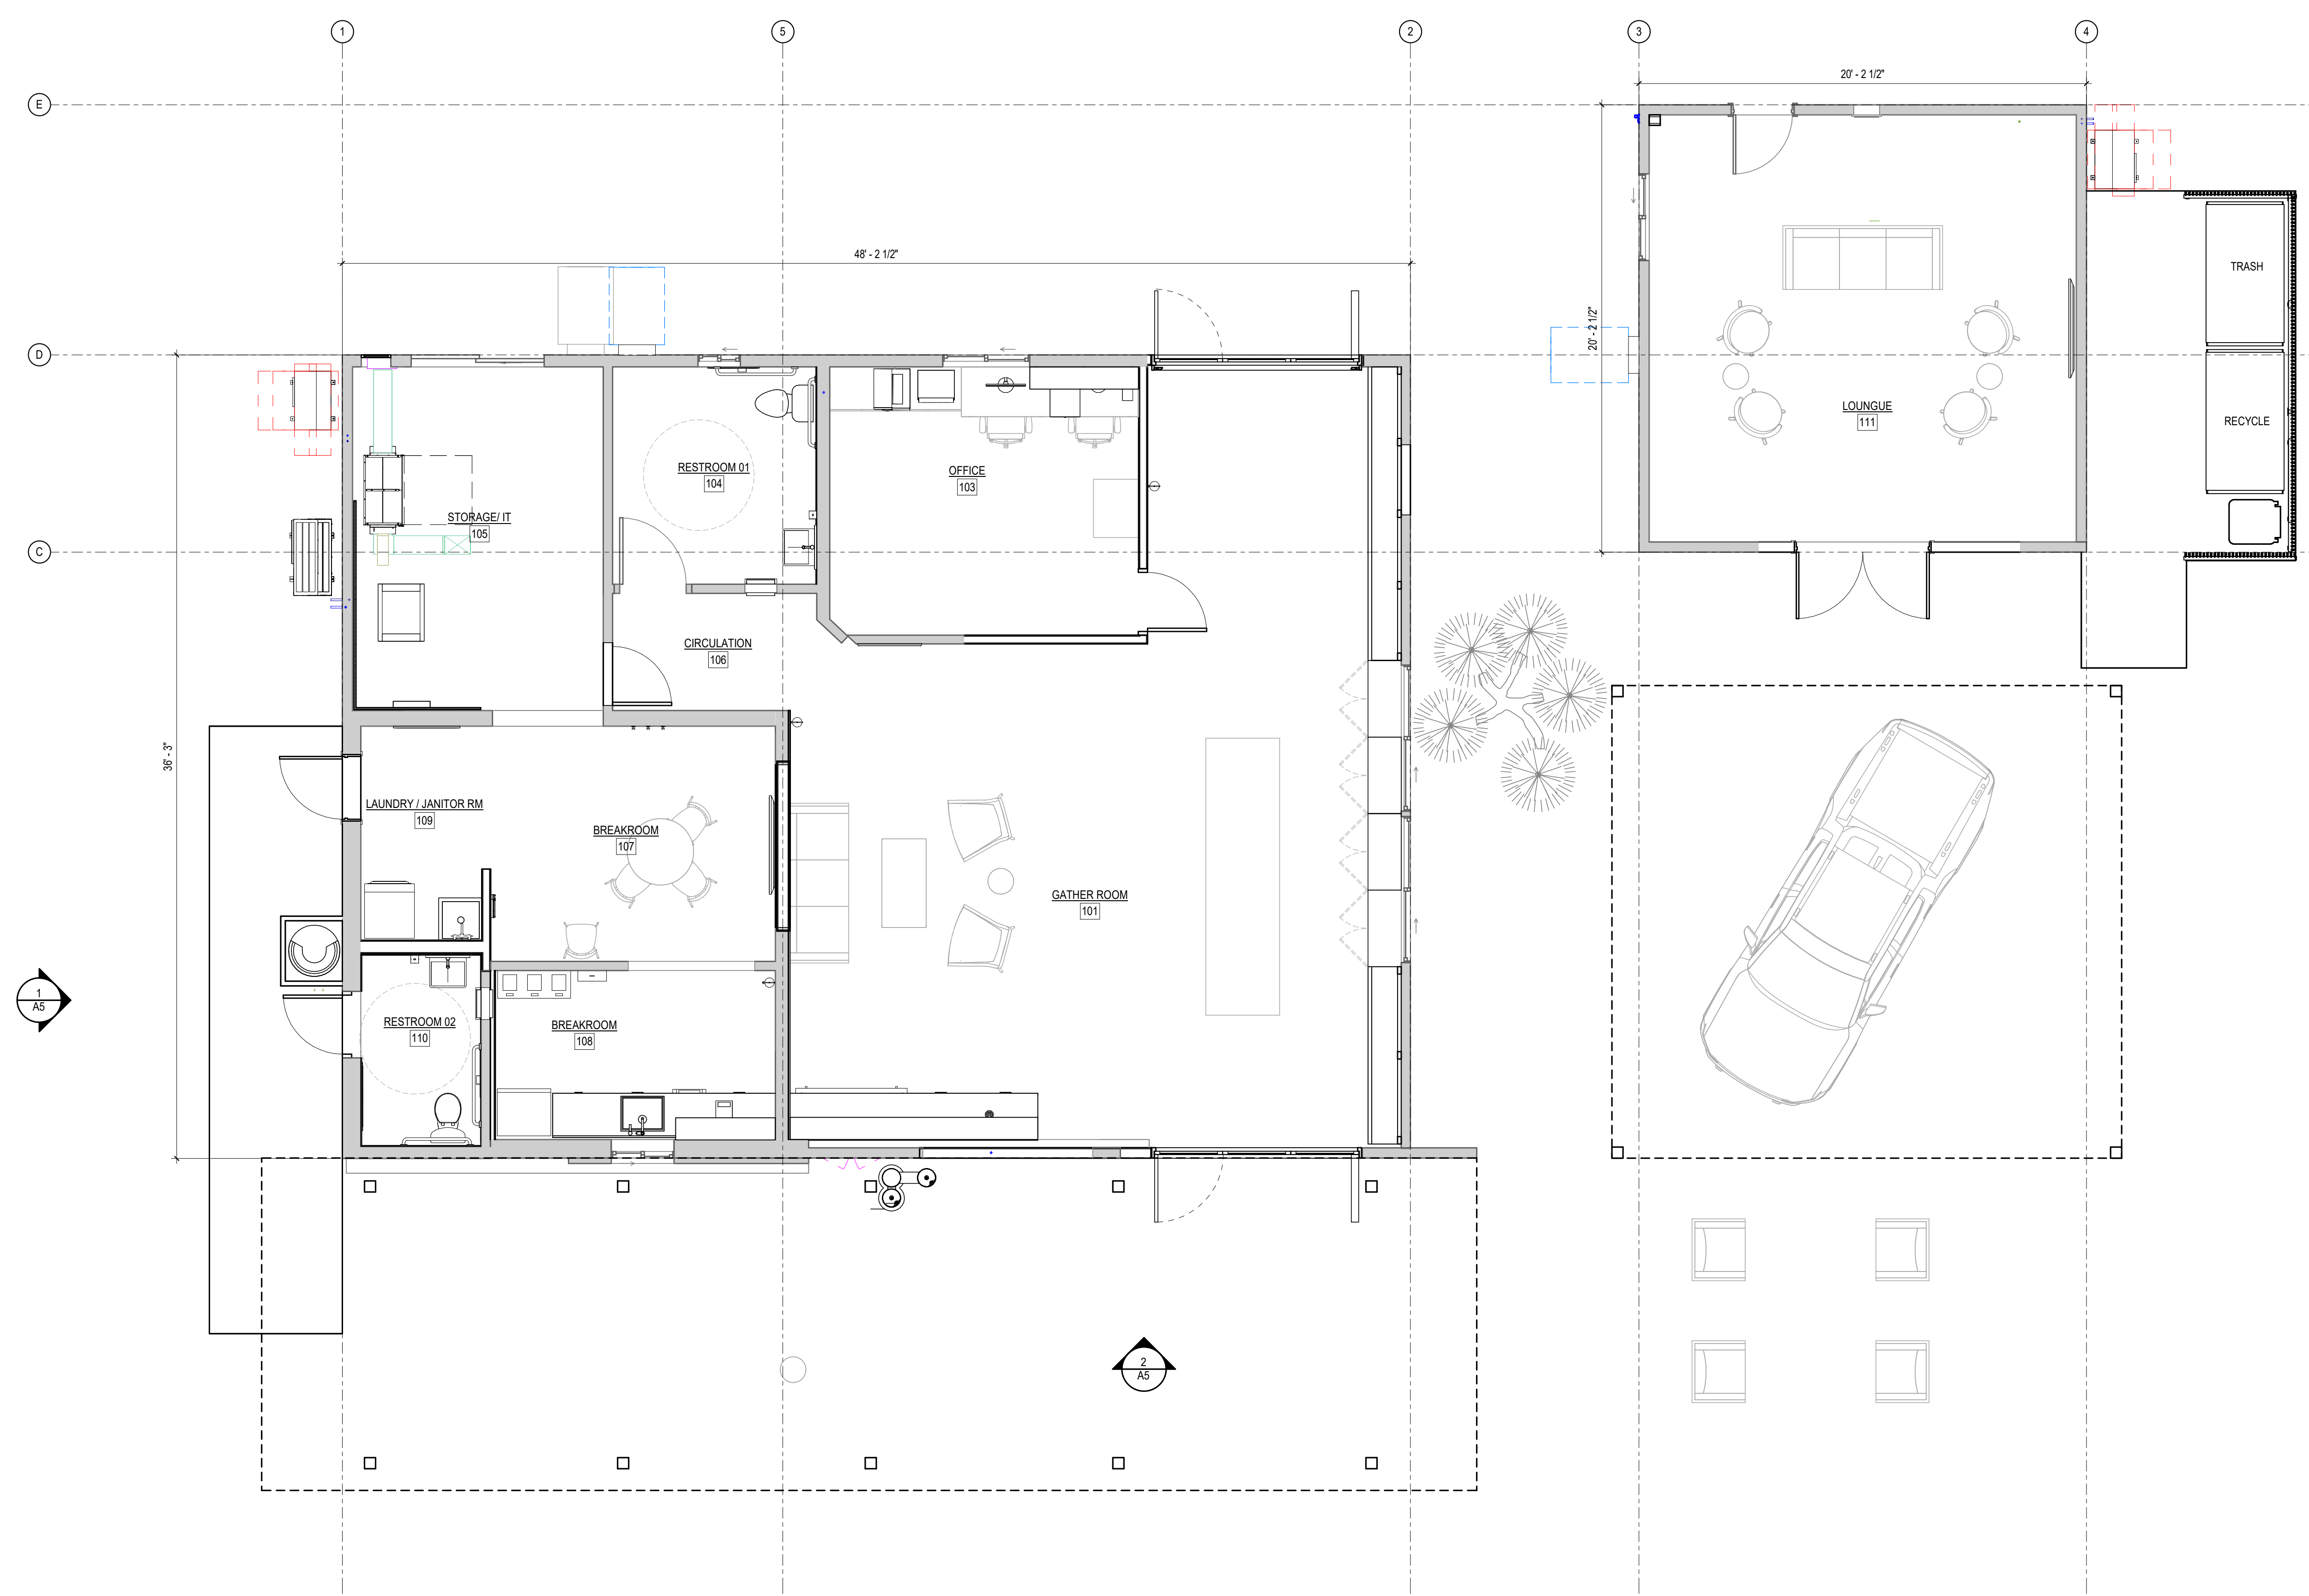

EXISTING CONSTRUCTION TO REMAIN, G.C. TO PATCH AND REPAIR AS REQUIRED TO "LIKE-NEW" CONDITION

NEW PARTITION TYPE, REFER TO CORRESPONDING PARTITION TYPE ON SHEET IN THIS SET OF DRAWINGS

ISSUANCE:  
REV. DATE DESCRIPTION

STANDARDS VERSION: R2.01.01


SIGNATURE & SEAL:

FOS CODE: CA


TITLE: **FLOOR PLAN**

DRAWING NO.:


5/24/2024 2:45:47 PM Autodesk Docs: \\SPN\_CA\_Joshua\_Tree\_Charging\_Post\_R254563CA\_Joshua\_Tree\_Charging\_Post\_A4.rvt

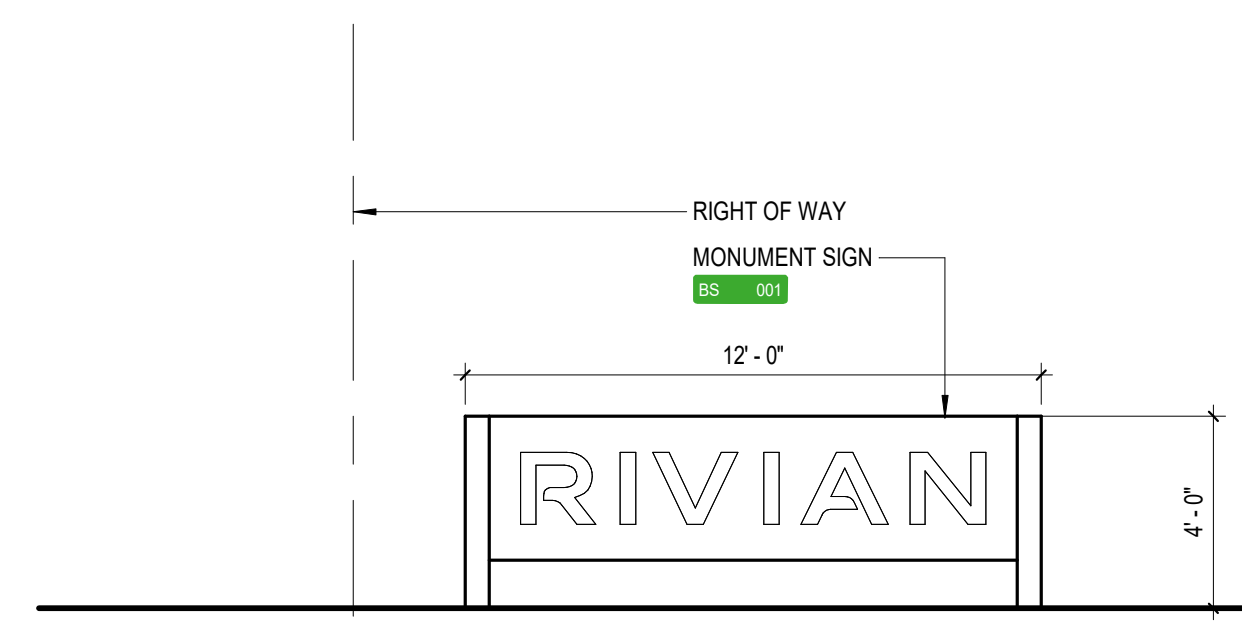

MONUMENT SIGN ELEVATION SCALE 1/4" = 1'-0" 3

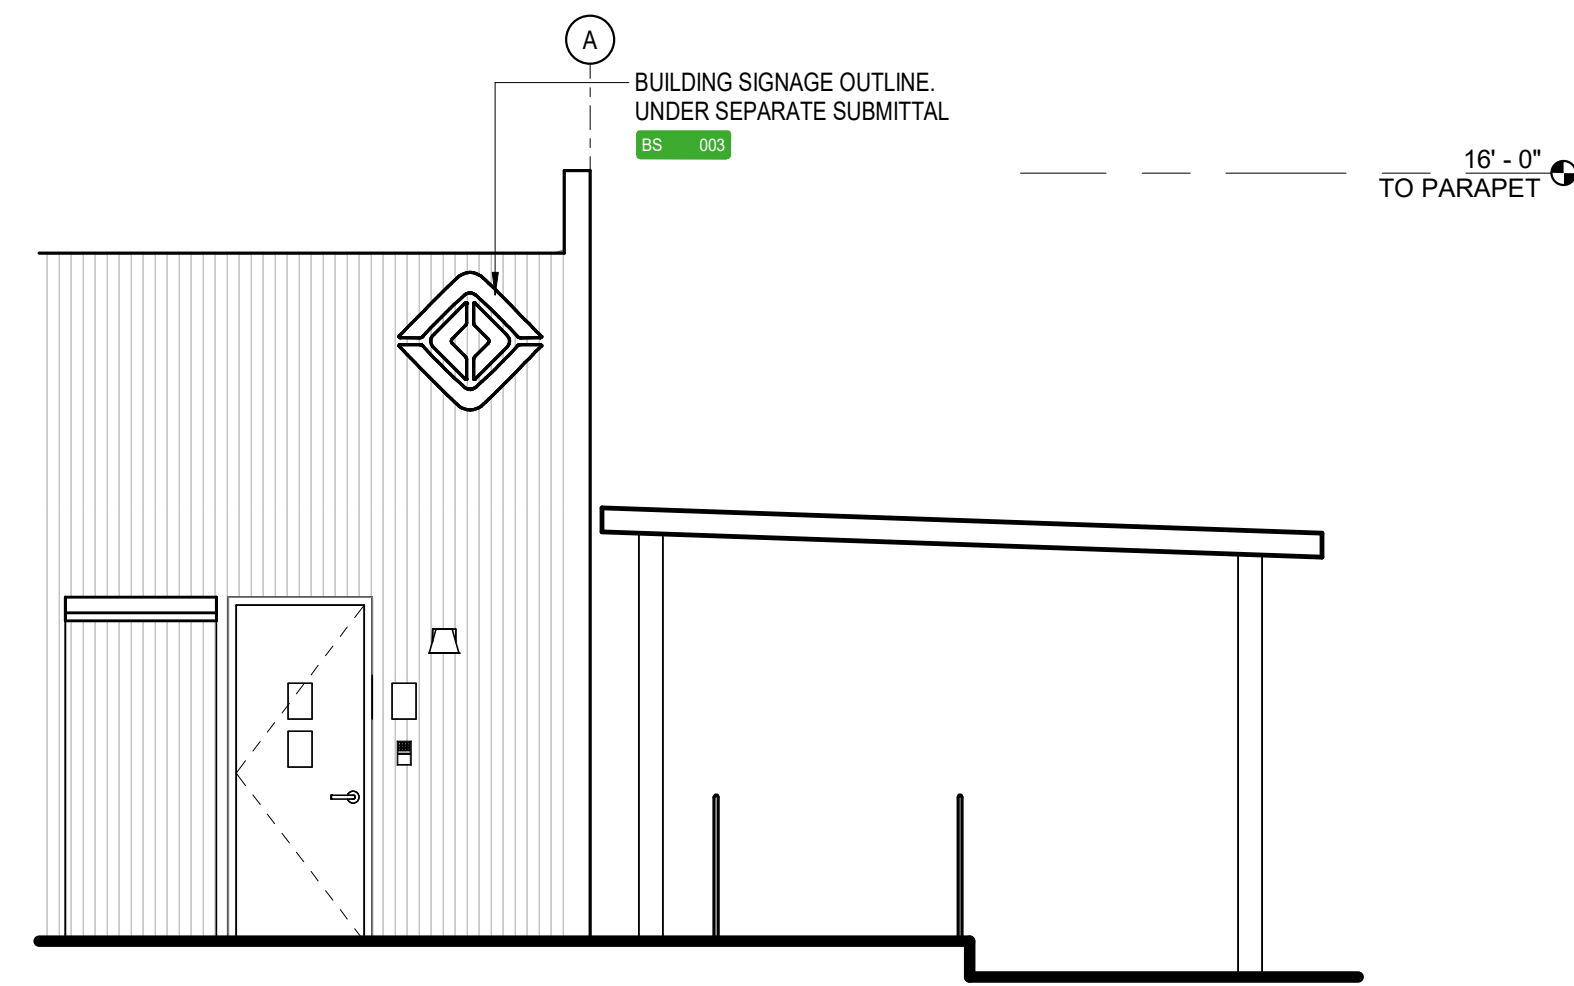

EXTERIOR ELEVATION - WEST SCALE 1/4" = 1'-0" 1

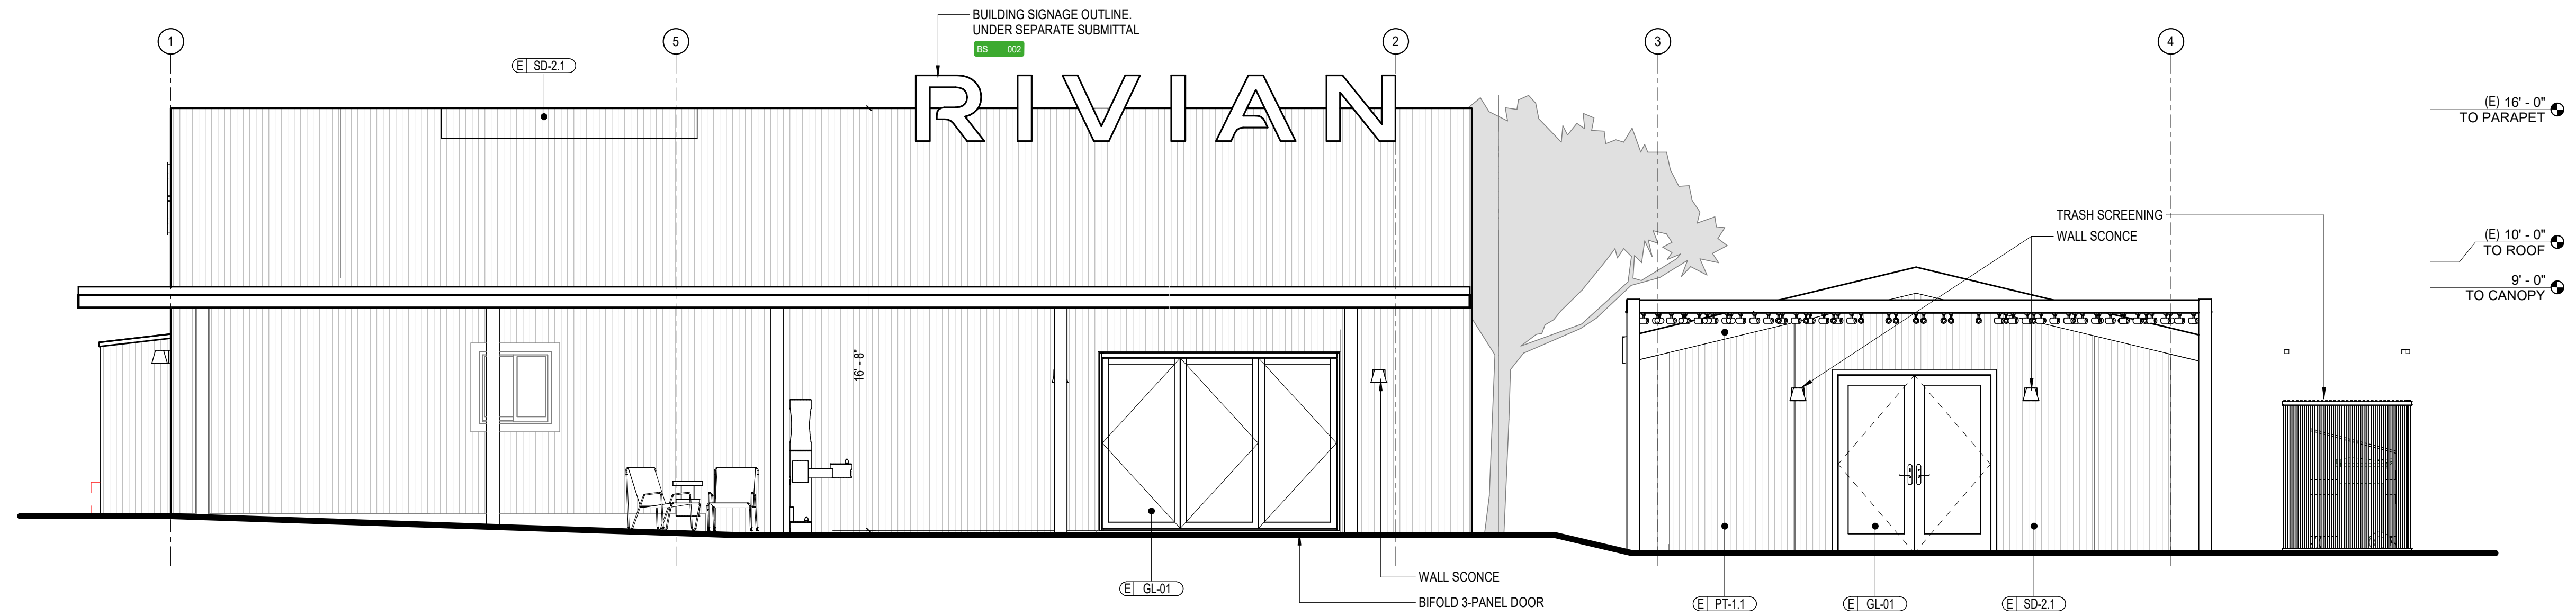

EXTERIOR ELEVATION - SOUTH SCALE 1/4" = 1'-0" 2

LEGEND		EXTERIOR WALL PAINT	
(E) PT-1.1	LOCATION OF FINISH IN SPACE E = EXTERIOR	(E) PT-1.1	PAIN: MFR: SHERWIN WILLIAMS RIV-SHW0016-Traffic White COLOR: FLAT WHITE FINISH: EGGSHELL AT WALLS.
(E) PT-2.3	FINISH TAG	(E) PT-2.3	PAIN: MFR: SHERWIN WILLIAMS RIV-SHW0004 SIGNAL BLACK COLOR: FLAT BLACK FINISH: EGGSHELL AT WALLS.
		(E) PS-1.1	PAIN: MFR: SHERWIN WILLIAMS RIV-SHW0707-DUSTY GRAY COLOR: FLAT GRAY FINISH: EGGSHELL AT WALLS.
		(E) SD-2.1	SIDING: SIDING TO MATCH EXISTING
		(E) PS-1.1	PLASTER: PLASTER TO MATCH EXISTING
		(E) GL-01	COATING: ANTI-GRAFFITI COAT
		GLAZING	
		(E) GL-01	EXTERIOR GLASS 1" INSULATED GLAZING UNIT TEMPERED GLAZZ
		(E) GL-02	GLASS FILM MANUFACTURER: 3M INDUSTRIES PRODUCT: SUN CONTROL WINDOW FILM PRESTIGE EXTERIOR SERIES 40 3M ID: 710 000 2589
		(E) GL-03	GLASS FILM MANUFACTURER: 3M INDUSTRIES PRODUCT: DUSTED AND FROSTED CRYSTAL GLASS FILM



ISSUANCE:

REV.	DATE	DESCRIPTION
11/13/2023	50% CD	
12/08/2023	75% CD	
01/10/2024	90% CD	
04/26/2024	BID SET	

STANDARDS VERSION: R2.01.01

SIGNATURE & SEAL:

FOS CODE: CA

TITLE:  
**ELEVATIONS AND PHOTOS**

DRAWING NO.:

**ISSUANCE:**

REV.	DATE	DESCRIPTION
12/07/2022	R1.04.03	
11/13/2023	50% CD	
12/08/2023	75% CD	
01/10/2024	90% CD	
04/26/2024	BID SET	

**STANDARDS VERSION:** R2.01.01

**SIGNATURE & SEAL:**




**FOS CODE:** CA

**TITLE:** SIGNAGE PLAN

**DRAWING NO.:**

**A6**

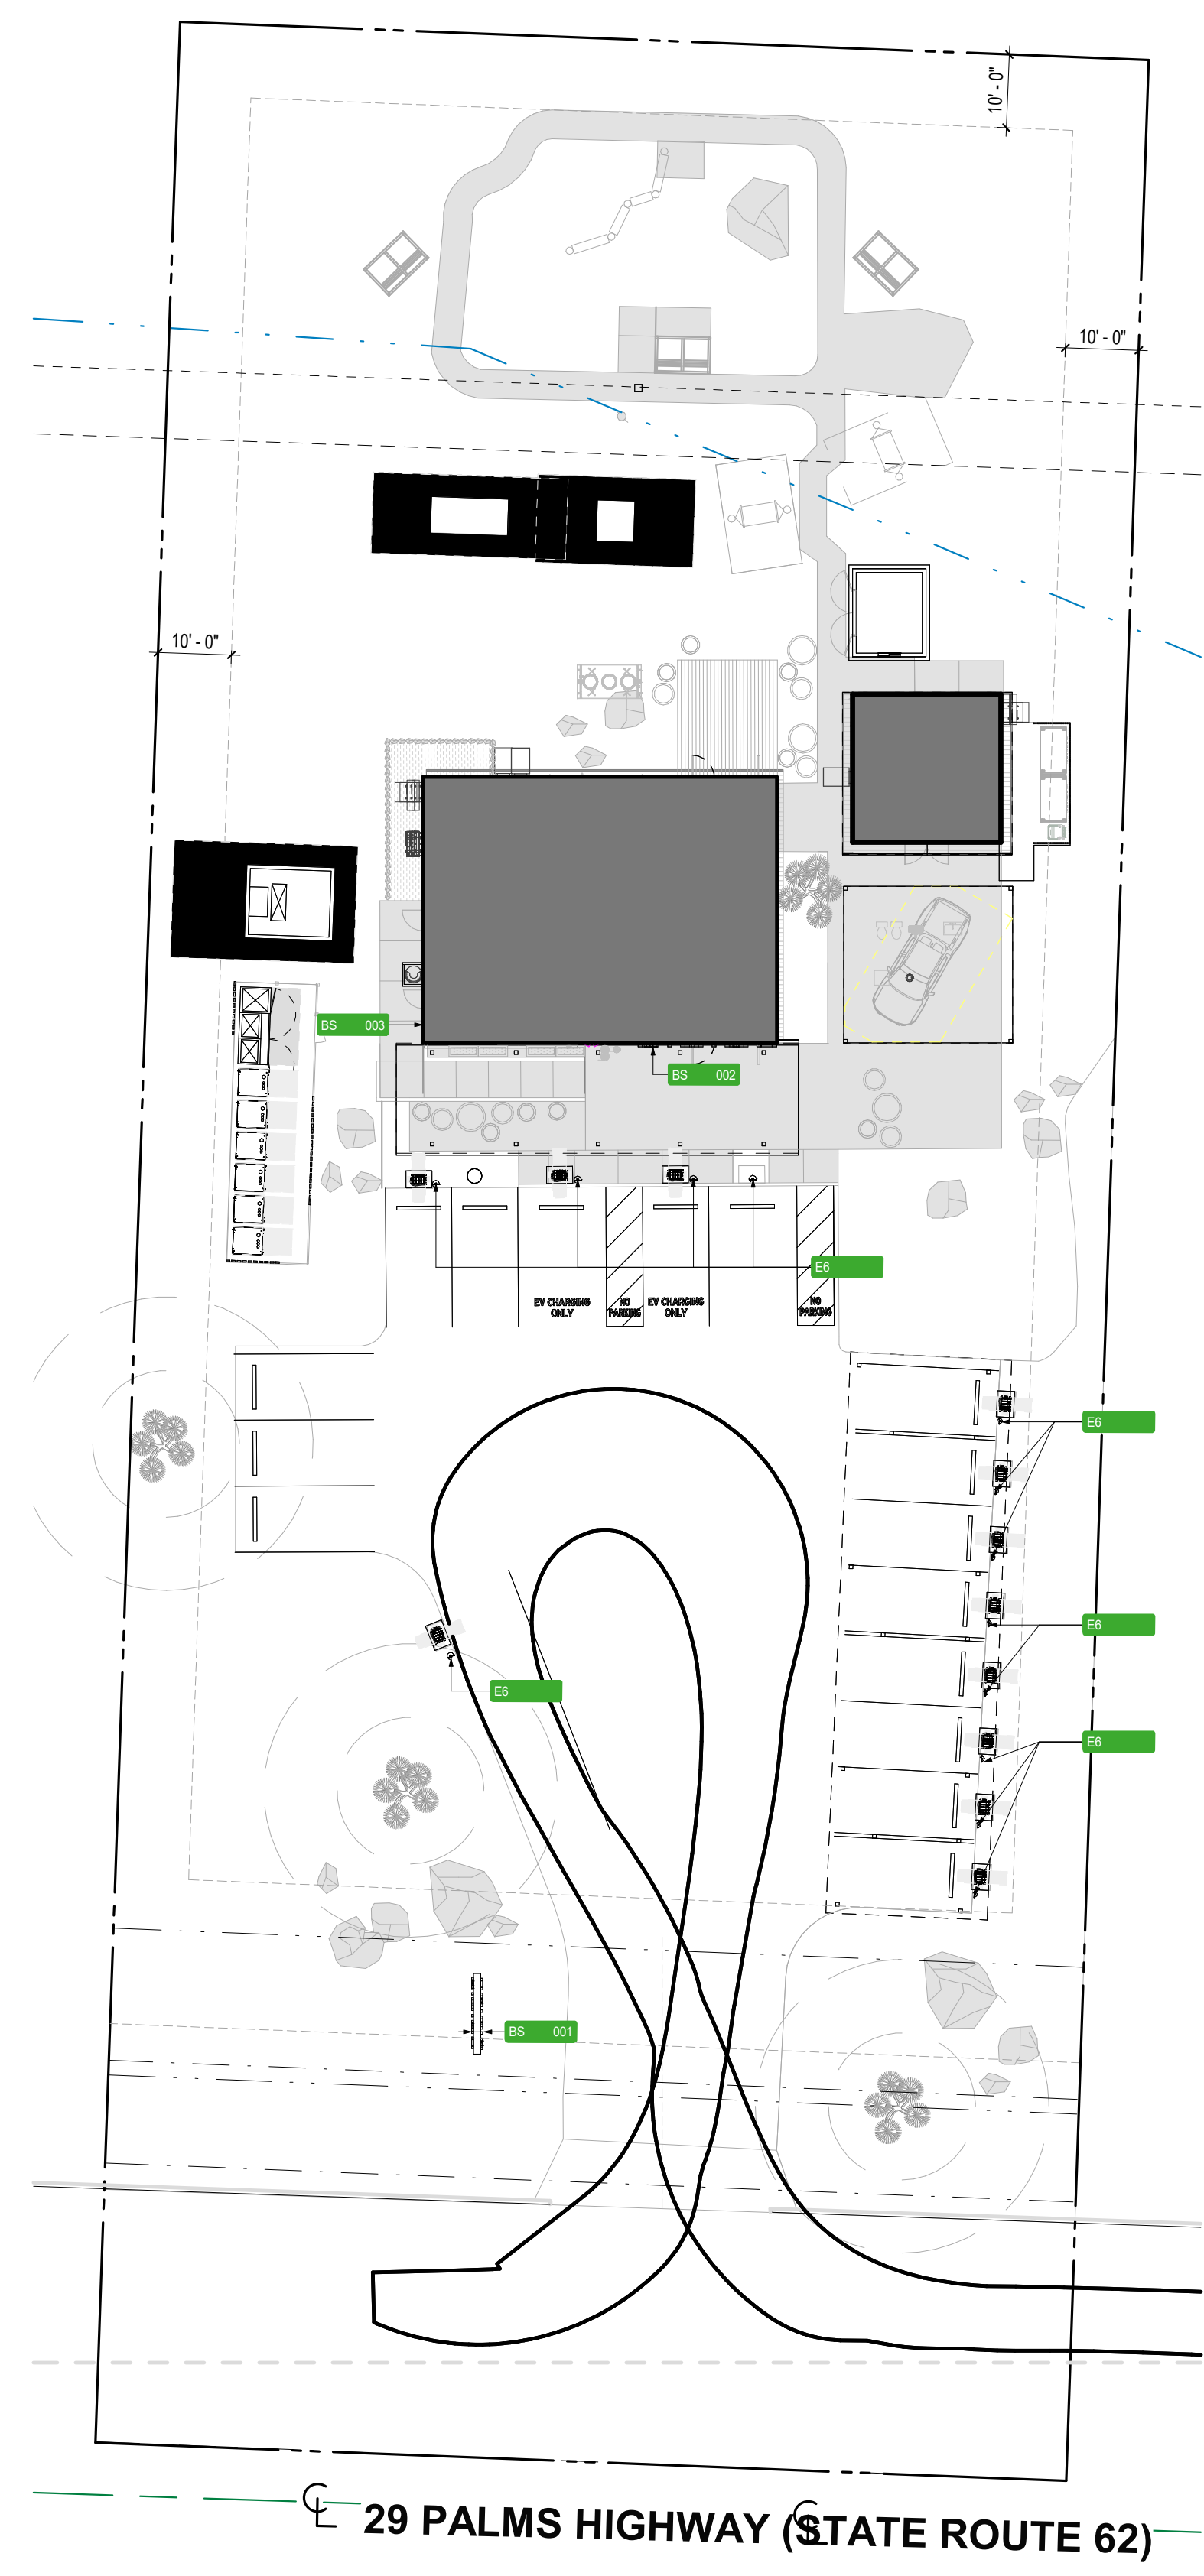

**SITE SIGNAGE** SCALE 1" = 20'-0" **3**

**SIGNAGE PLAN** SCALE 1/4" = 1'-0" **1**

- GENERAL NOTES**
- REFER TO A-001 THRU A-004 FOR INTERIOR SIGNAGE DETAILS FOR ALL MOUNTING HEIGHTS, GRAPHICS AND FINISHES.
  - SIGN VENDOR TO PROVIDE SHOP DRAWINGS FOR ALL SIGNS FOR REVIEW AND APPROVAL.
  - SEE DETAIL 1A-002 FOR SIGNAGE REQUIREMENTS.

**SIGNAGE LEGEND**

**BUILDING WAYFINDING & SIGNAGE SCHEDULE**

TAG	DESCRIPTION	SUPPLY		INSTALL	
		OWNER	VENDOR	GC	OWNER
SRVC C1	ROOM ID				
SRVC C2	AMENITY ID				
SRVC C3	RESTROOM DOOR ID				
SRVC C4	AMENITY BLADE SIGN				
SRVC C5	CODE BLADE SIGNAGE				
SRVC C6	EVACUATION MAP				
SRVC C7	EXIT / LEVEL ID				
SRVC C10	ROOM ID				
SRVC E1	BUILDING SIGNAGE				
SRVC E6	PARKING STALL ID				
SRVC E7	KEY DROP ID				
SRVC N3	MEETING ROOM ID				
SRVC N4	QR DECAL				
SRVC U1	BUILDING SIGNAGE				
SRVC U2	BUILDING SIGNAGE				

5/24/2024 2:45:50 PM Autodesk Docs: \\SRV1\_CA\_Joshua\_Tree\_Charging\_Post\_R25450300A\_Joshua\_Tree\_Charging\_Post\_A6.rvt